


Works Samples from Collov


3-D Rendering Coordination

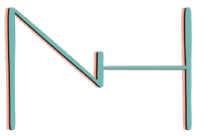


3-D Renderings Coordination

Works Samples from Collov

Before Photos & Layout Coordination

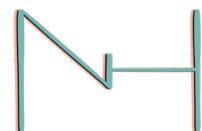


Before Photos

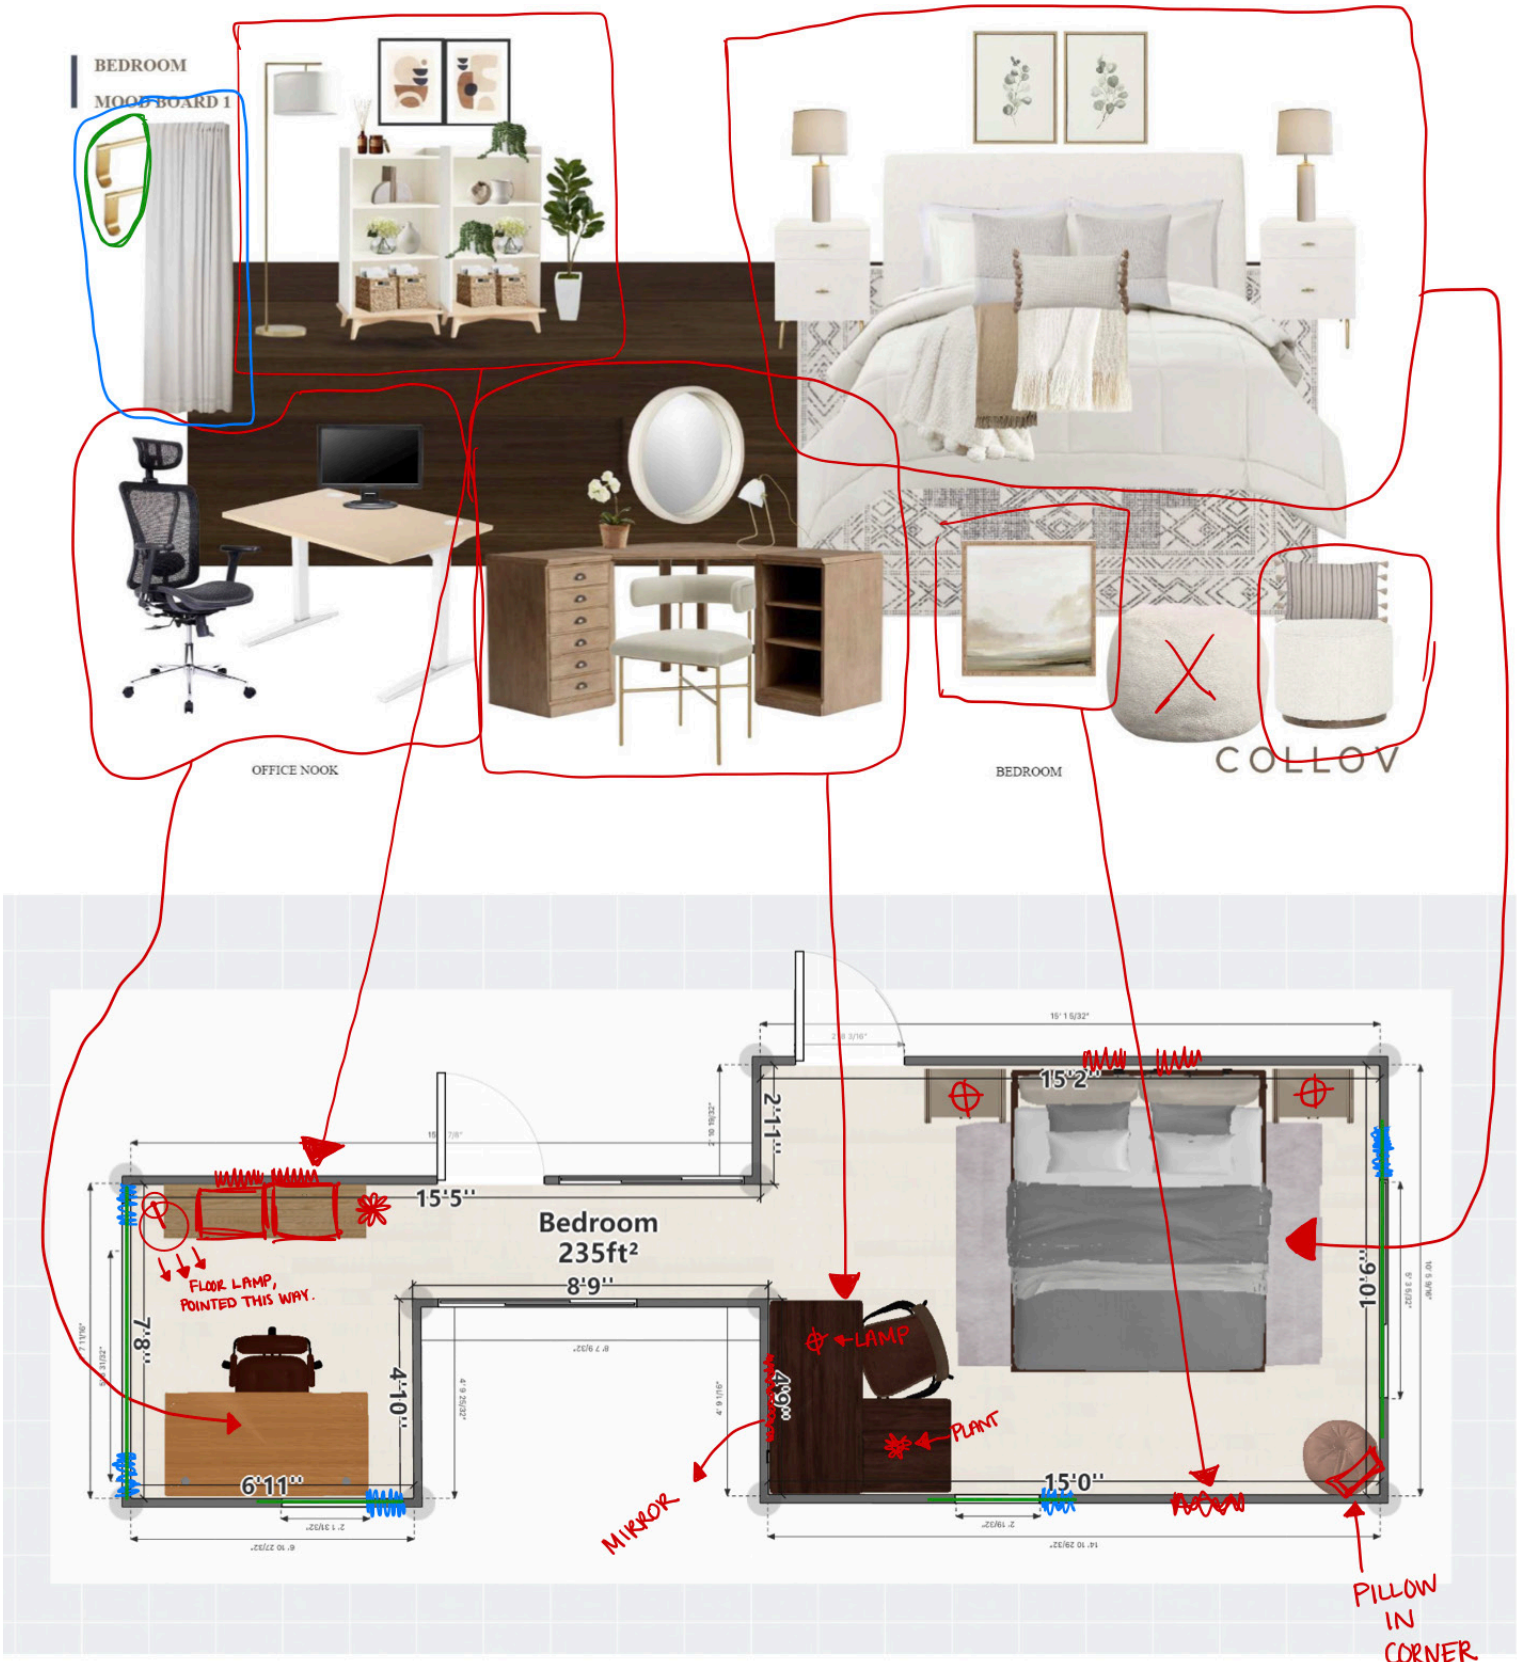


Layout Coordination

Works Samples from HDR
Finish Palettes & 3-D Rendering

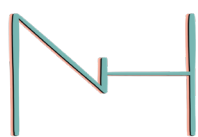

3-D Rendering of Dental Office Lobby

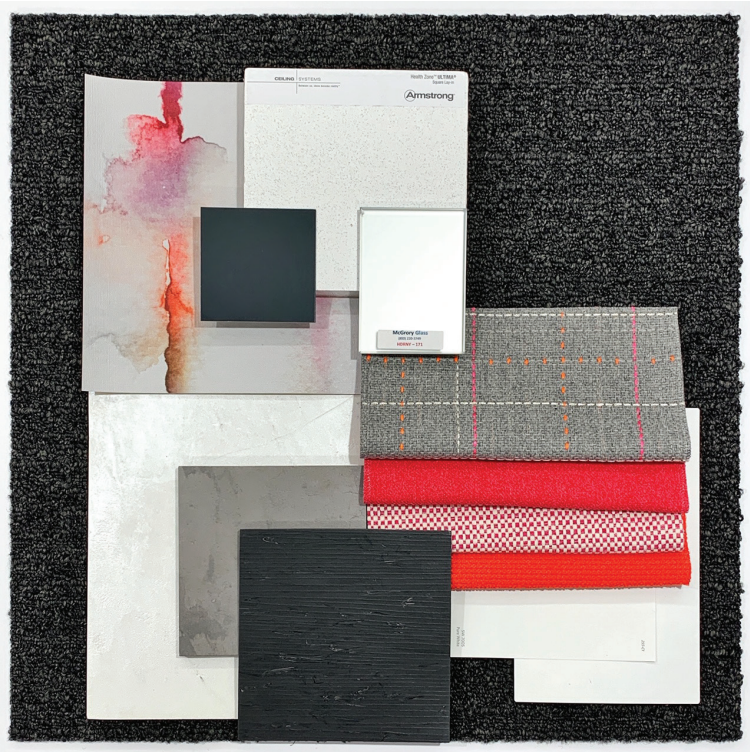

Finish Palette Exsamples

Works Samples from HDR


Dental Office | Finish Schedule, Details & Finish Plan

*not to scale




INTERIOR FINISH SCHEDULE						
	CODE	MANUFACTURER	SERIES / STYLE	COLOR / FINISH	SIZE	COMMENTS
BASE FINISHES	RB1	JOHNSONITE	COLORMATCH RUBBER WALL BASE	460 COTTON	4-3/8" H	TIGHTLOCK RUBBER BASE (OPERATORY)
BASE FINISHES	RB2	JOHNSONITE	COLORMATCH RUBBER WALL BASE	166 MOUSI	4-3/8" H	TIGHTLOCK RUBBER BASE (BOH)
BASE FINISHES	RB3	JOHNSONITE	COLORMATCH RUBBER WALL BASE	R2 BLACK PEARL	4-3/8" H	RECEPTION DESK BASE
BASE FINISHES	RG1	SCHLUTER SYSTEMS	DILEX HHS V2A U 12x11 GS	GS BLACK		INSTALL AS COVE PROFILE AT TILE FLOORING IN TOILET ROOMS. PROVIDE INSIDE AND OUTSIDE CORNERS AND END CAPS, AS NEEDED.
CEILING FINISHES	ACT1	ARMSTRONG	ACOUSTICAL CEILING TILE	ULTIMA HEALTH ZONE #1935, WHITE	2'X2'	2'X2' BEVELED TEGULAR, 9/16" INTERLUDE XL GRID
CEILING FINISHES	ACT2	ARMSTRONG	ACOUSTICAL CEILING TILE	ULTIMA HEALTH ZONE #1935, WHITE	2'X2'	2'X2' 3/4" SQUARE LAY-IN TILE, 19/16" PRELUDE XL GRID, GASKETED
CEILING FINISHES	ACT-3	ARMSTRONG	ACOUSTICAL CEILING TILE	ULTIMA 1815HRC	2'X4'	2'X4' BEVELED TEGULAR, 9/16" INTERLUDE XL GRID
FLOOR FINISHES	EF1	STONHARD	STONCLAD	SLATE	1/4" POURED	EPOXY FLOORING, ORANGE PEEL FINISH, INTEGRAL BASE
FLOOR FINISHES	ET1	SHERWIN WILLIAMS	THIN SET EPOXY TERRAZZO #1100 SYSTEM	#2-02813		EPOXY FLOORING, RECEPTION
FLOOR FINISHES	LVT1	ROPPE	NORTHERN TIMBERS	273 LINED PALE OAK	6"x48"	GENERAL FLOORING, 3/16" THICK LOOSE LAY PLANK, W/ 4-3/8" RUBBER BASE
FLOOR FINISHES	PCT1	REVIGRES PORCELANATO	FLINT	SUPERPRETO	12"X24", RECTIFIED	STACK BOND INSTALL - TOILET ROOMS
FLOOR FINISHES	RS1	FORBO	MARMOLEUM REAL SHEET	3137 SLATE GREY	SHEET PRODUCT	(BACK OF HOUSE AREAS)
FLOOR FINISHES	TR1	JOHNSONITE	CRS-XX-B	40 BLACK B		PORCELAIN TILE TO LVT TRANSITION
FLOOR FINISHES	TR2	JOHNSONITE	CD-XX-C	55 SILVER GREY		LVT TO EPOXY TERRAZZO TRANSITION, LVT TO EPOXY FLOOR TRANSITION
FLOOR FINISHES	TR3	JOHNSONITE	SLT-XX-G	55 SILVER GREY		LVT TO RESILIENT TILE TRANSITION
GLASS	GL1	CARVART	5/16" CUSTOM GLASS	04-00230/10023-24R-14693		ACCENT - (ELEVATORS). REFER TO ELEVATION AT ELEVATOR LOBBY
GLASS	GL2	CARVART	COUSE	BE407-73		WHITE PROTECTED GLASS AT OPERATORIES
GLASS	GL3	ACCURA GLASS	3/8" CUSTOM GLASS	ACC2913		DIAMOND TEXTURE ON CORRIDOR SIDE TYP (WAITING AREAS)
GLASS	GL4	NOT USED	NOT USED	NOT USED		NOT USED
PAINT	LPT1	SHERWIN WILLIAMS	SEE SPECIFICATIONS	SW 7558 WESTHIGHLAND WHITE		EGGSHELL FINISH - GENERAL
PAINT	LPT2	SHERWIN WILLIAMS	SEE SPECIFICATIONS	SW 7522 HOMEBURG GRAY		EGGSHELL FINISH - ACCENT
PAINT	LPT3	SHERWIN WILLIAMS	SEE SPECIFICATIONS	SW 7571 ON THE ROCKS		EGGSHELL FINISH - ACCENT (OPERATORY)
PAINT	LPT4	SHERWIN WILLIAMS	SEE SPECIFICATIONS	TO MATCH ADJACENT WALL COLOR		SEM-GLOSS FINISH - (DOOR FRAMES THROUGHOUT)
PAINT	LPT5	SHERWIN WILLIAMS	PRE-CATALYZED WATERBASED EPOXY	SW 7009 PEARLY WHITE		SEM-GLOSS FINISH - STERILIZER SUITE
PAINT	LPT6	SHERWIN WILLIAMS	SEE SPECIFICATIONS	SW 9167 POLISHED CONCRETE		EGGSHELL FINISH - ACCENT (WELLNESS)
PLASTIC LAMINATE	PL1	OCTOPUS PRODUCTS	OCTOLAM	1058		OPERATORY CASEWORK
PLASTIC LAMINATE	PL2	WILSONART	STANDARD LAMINATE	BEIGEWOOD 7650-60		ACCENT - (RECEPTION DESK)
PLASTIC LAMINATE	PL3	NEVAMAR	ARMORED PROTECTION	GUNMETAL 580207, TEXTURED		CASEWORK IN CONSULT, WELLNESS, OFFICES
SOLID SURFACE	SSF1	DUPONT	CORIAN	CAMEL WHITE		CONSULT/WELLNESS COUNTERTOPS
SOLID SURFACE	SSF2	CH BRIGGS	CORIAN	DEEP TITANIUM		(RECEPTION DESK)
WALL FINISHES	T1	ANN SACKS	SAVOY	MOSAICS, BRONZE	11.732" x 11.693" SHEET	SHEET MOSAIC, ACCENT - (WAITING). GROUT TO BE MAPEI 07 CHOCOLATE
WALL FINISHES	T2	CROSSVILLE	LAMINAM FILO 3+	PECE	36.3"x118.11" MAX PANEL SIZE	BUTT JOINT - REFER TO ELEVATION AT RECEPTION WINDOWS
WALL FINISHES	T3	FIRECLAY TILE	RECYCLED CLAY TILE	SUGAR	3"x12" RECTIFIED	STACK BOND, GROUT TO BE MAPEI 00 WHITE - (TOILET ROOMS)
WALL FINISHES	T4	FIRECLAY TILE	RECYCLED CLAY TILE	IRON ORE	1"x8" SHEET	SHEET MOSAIC W/ COORDINATING TILE BASE, GROUT TO BE MAPEI 107 IRON - (TOILET ROOMS)
WALL PROTECTION	CG1	CS GROUP	ACROVYN CORNER GUARD	#162 CHARCOAL		FULL HEIGHT CORNER GUARD - RECESSED
WALL PROTECTION	CG2	CS GROUP	ACROVYN CORNER GUARD	#534 PEARL		FULL HEIGHT CORNER GUARD - SURFACE
WALL PROTECTION	CR1	CS GROUP	ACROVYN SCR-50N	#162 PEARL		DOUBLE HEIGHT CRASH RAIL. SEE SPECIFICATIONS FOR HEIGHTS
WALL PROTECTION	EG1	CS GROUP	ACROVYN END GUARD	#162 CHARCOAL		FULL HEIGHT END GUARD - RECESSED
WALL PROTECTION	EG2	CS GROUP	ACROVYN END GUARD	#534 PEARL		FULL HEIGHT END GUARD - SURFACE
WALL PROTECTION	WP1	CS GROUP	ACROVYN RIGID SHEET 4000, 04 IN	#262 DRIFTWOOD		WALL PROTECTION IN OPERATORIES, FULL HEIGHT
WALL PROTECTION	WP2	CS GROUP	ACROVYN RIGID SHEET 4000, 04 IN	#162 CHARCOAL		WALL PROTECTION AT CORE, FULL HEIGHT
WALL PROTECTION	WP3	CS GROUP	ACROVYN RIGID SHEET 4000, 04 IN	#534 PEARL		WALL PROTECTION IN CORRIDORS T.O. SHEET @3'AFF


FINISH GROUP SCHEDULE				
CODE	BASE	FLOOR	WALL	NOTES
FG1	RB1	LVT1	LPT3, WP1	
FG2 - Not Used				
FG3	RB2	RS1	LPT1	
FG4		PCT1	T3, T4	ALL GWB CEILINGS IN TOILET ROOMS TO RECEIVE LPT2
FG5		LVT1	T1, GL3, GL4	
FG6	RB1	RS1	WP3	
FG7	EF1	EF1	LPT5	
FG8	RB1	LVT1	LPT1	
FG9	RB1	ET1	LPT1	MILLWORK DESK TO RECEIVE RB3 BASE

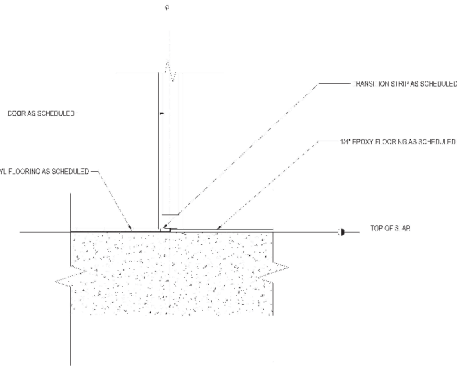

3 TRANSITION - LVT TO EPOXY FLOORING
3' x 1'-0"

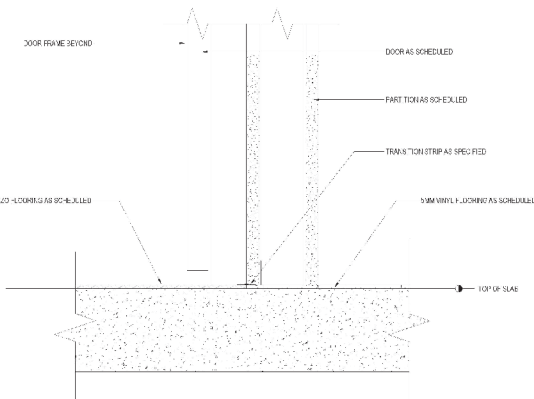

4 TRANSITION - TERRAZZO TO LVT
3' x 1'-0"

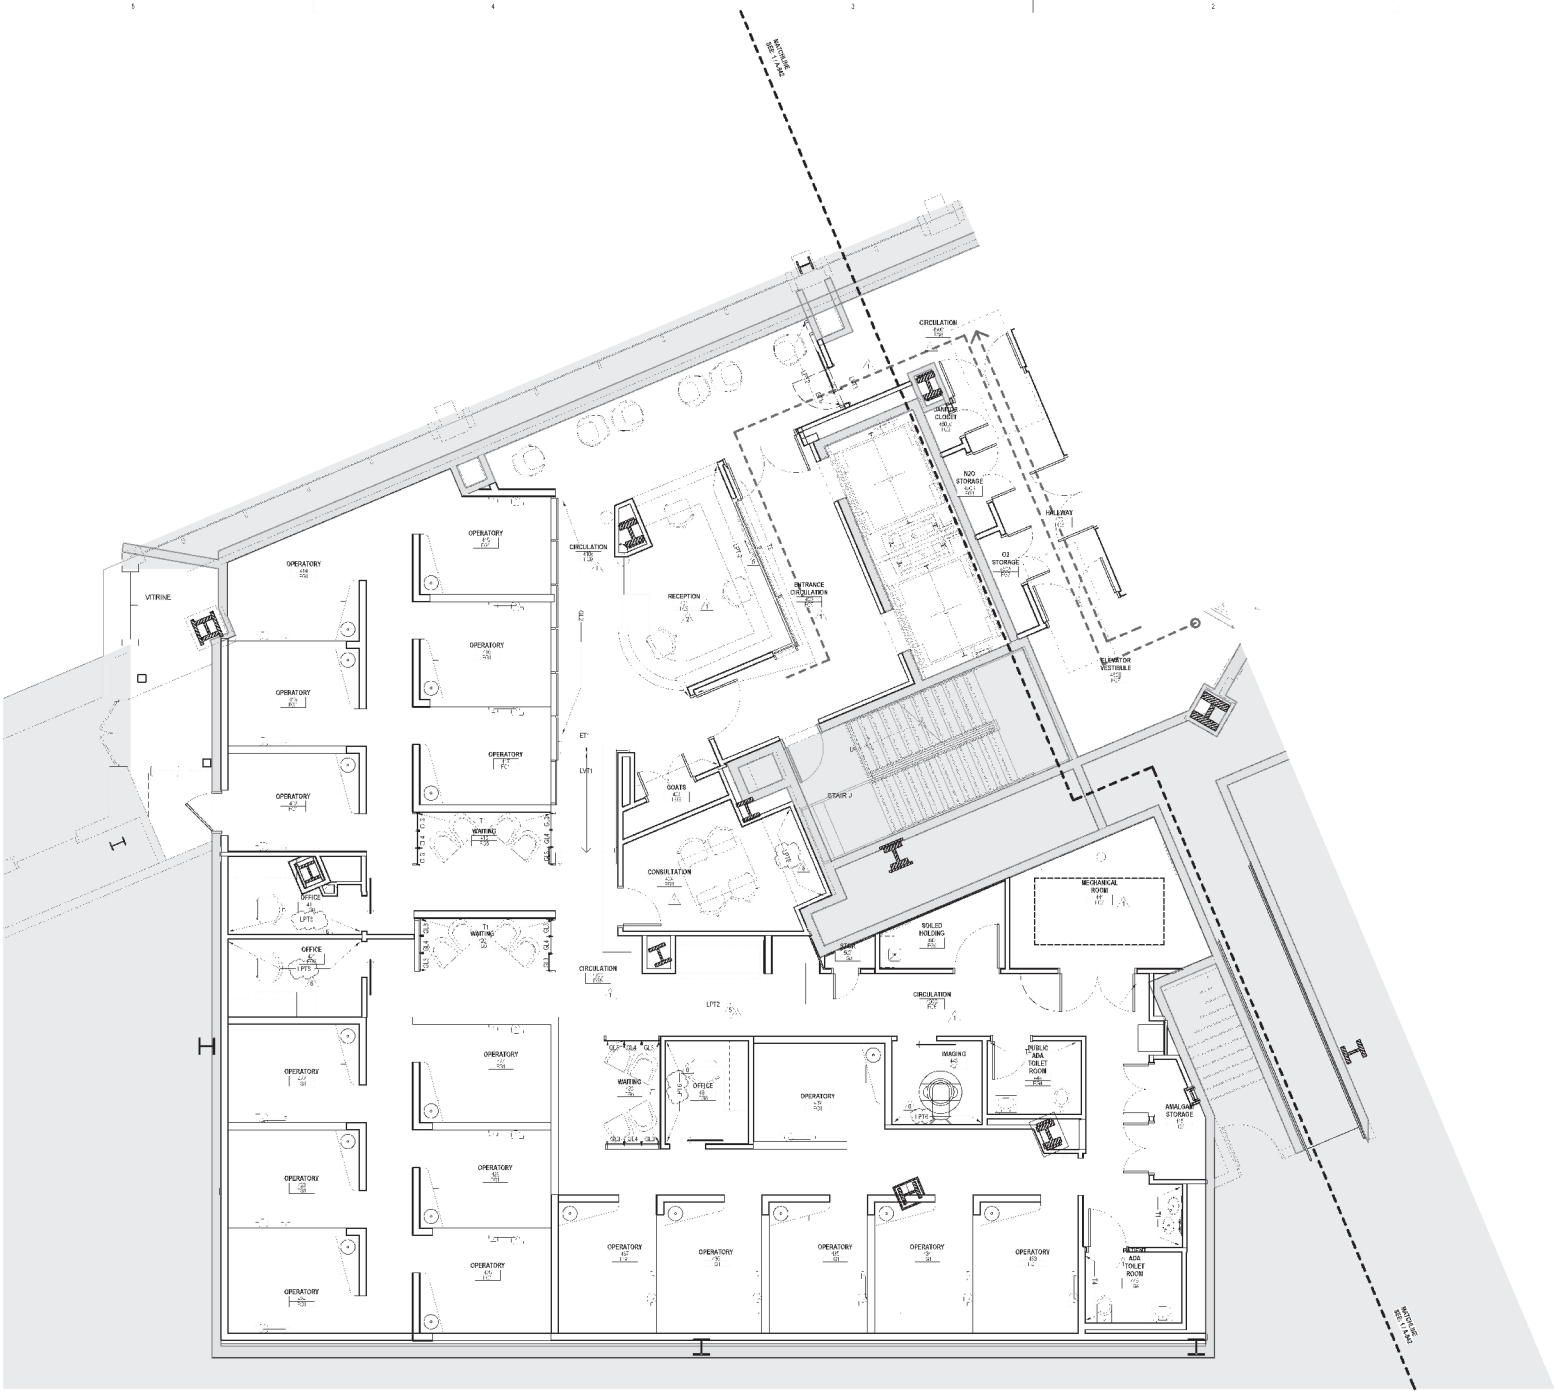


1 FOURTH FLOOR - AREA A - CLINIC SIDE
3/4" = 1'-0"



Works Samples from HDR

Dental Office | Finish Plans

*not to scale

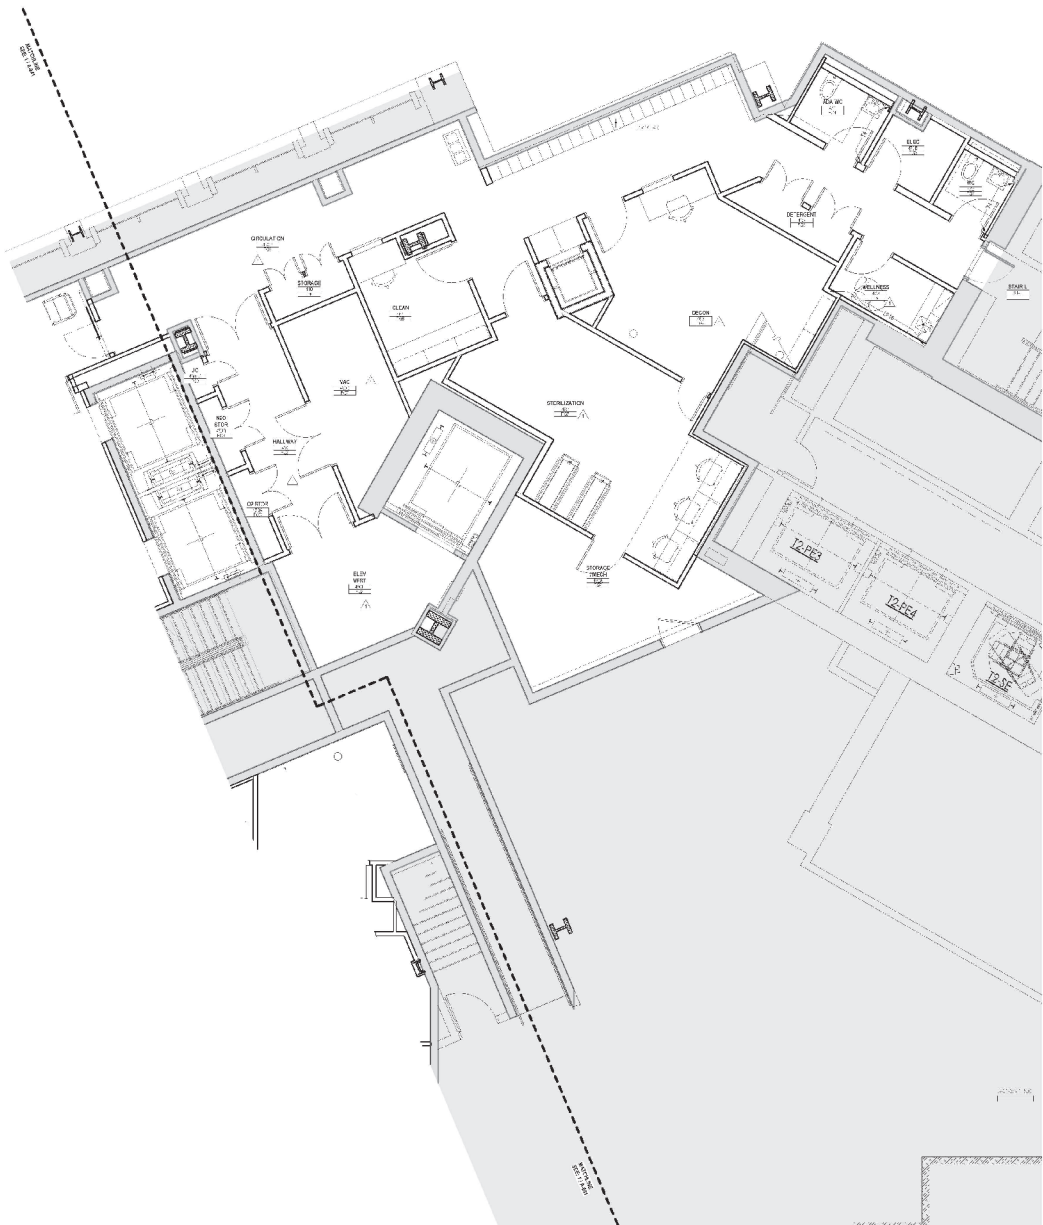

1 FOURTH FLOOR - AREA B - SUPPORT SIDE





1 FIFTH FLOOR - AREA A - CLINIC SIDE


Farm-to-Table Restaurant and Culinary School

Senior Thesis | May 2017

*not to scale

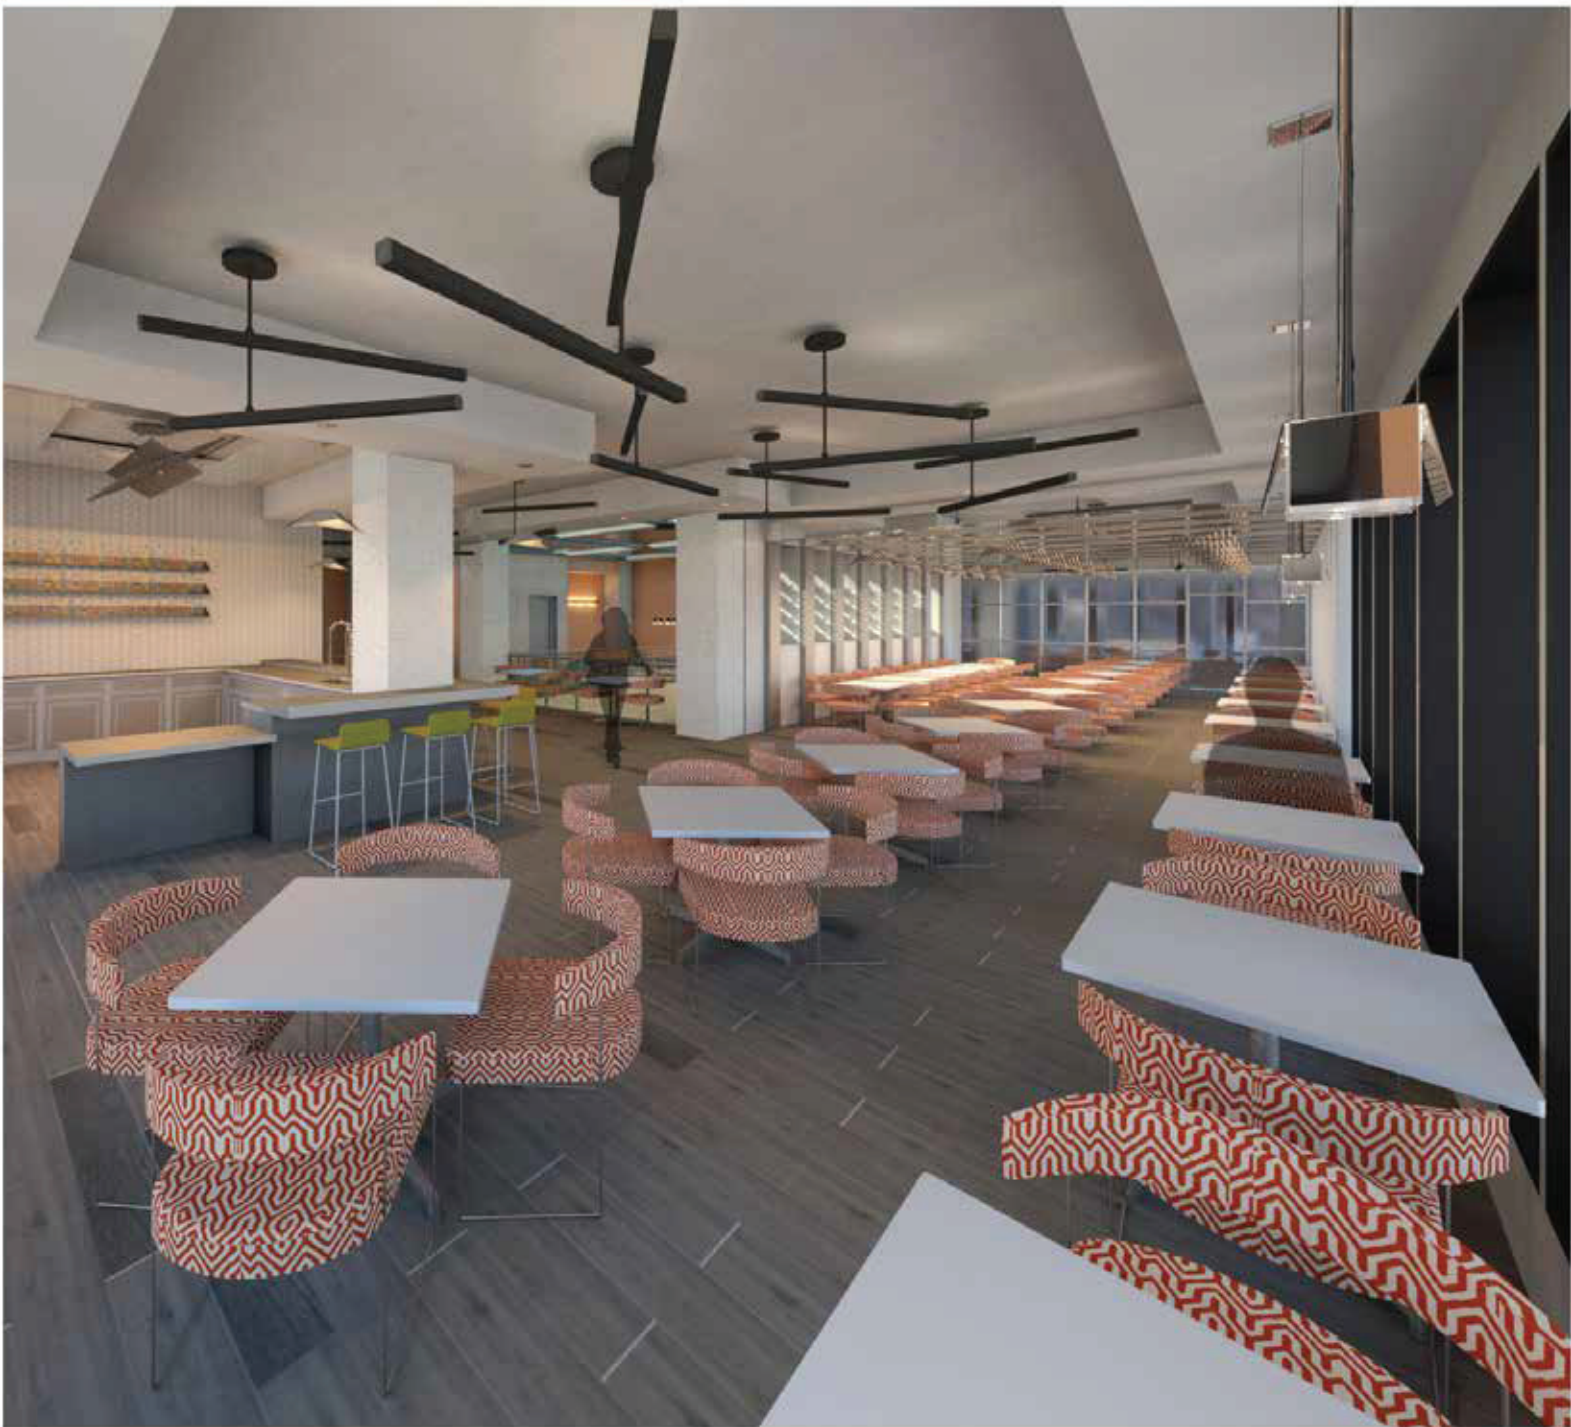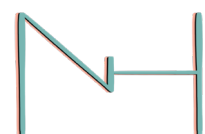

RESTAURANT VIEW

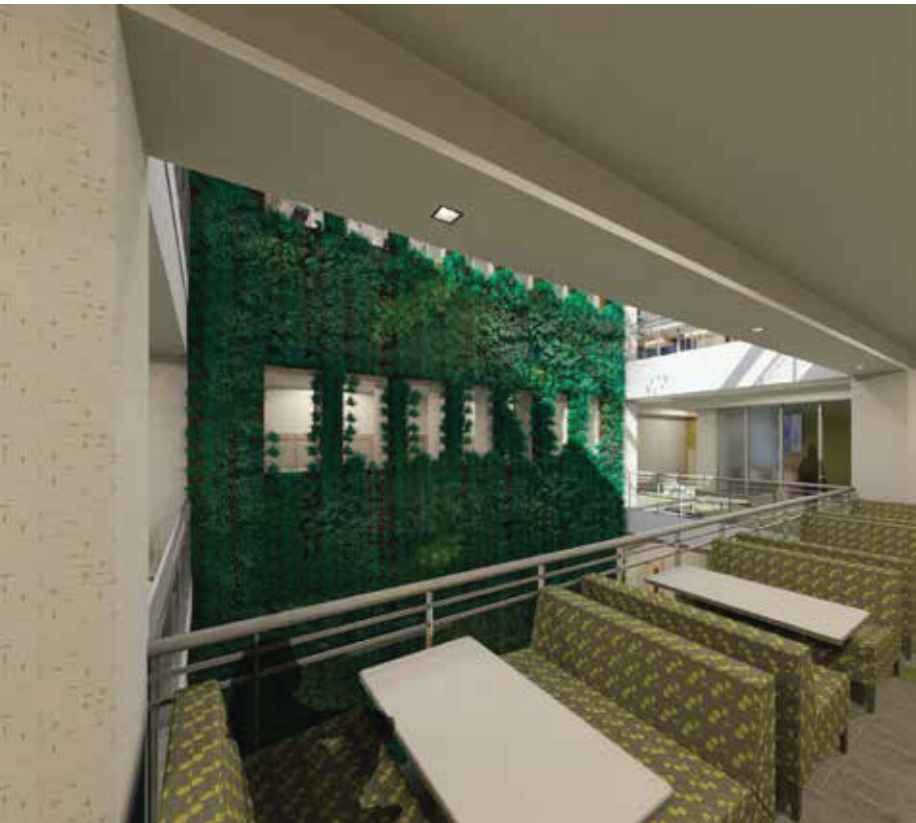

ATRIUM VIEW




PRIVATE DINING VIEW

Farm-to-Table Restaurant and Culinary School

Senior Thesis

*not to scale

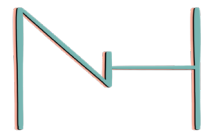

HYDROPONIC FARM VIEW



RESTAURANT ENTRANCE VIEW



LOBBY VIEW

Farm-to-Table Restaurant and Culinary School

Senior Thesis

*not to scale

